


SKIMMER SEDIMENT BASIN DESIGN CRITERIA	
DRAINAGE AREA (ACRES)	
MIN. LENGTH TO WIDTH RATIO	2:1
MAX. LENGTH TO WIDTH RATIO	6:1
MIN. VOLUME REQUIRED	1800 CU. FT. (67 CU. YD.) PER AC. DISTURBED
SURFACE AREA REQUIRED	325 SQ. FT. PER CFS Q10
MINIMUM DEWATERING TIME	48 HRS
MAXIMUM DEWATERING TIME	120 HRS


**PLAN VIEW**

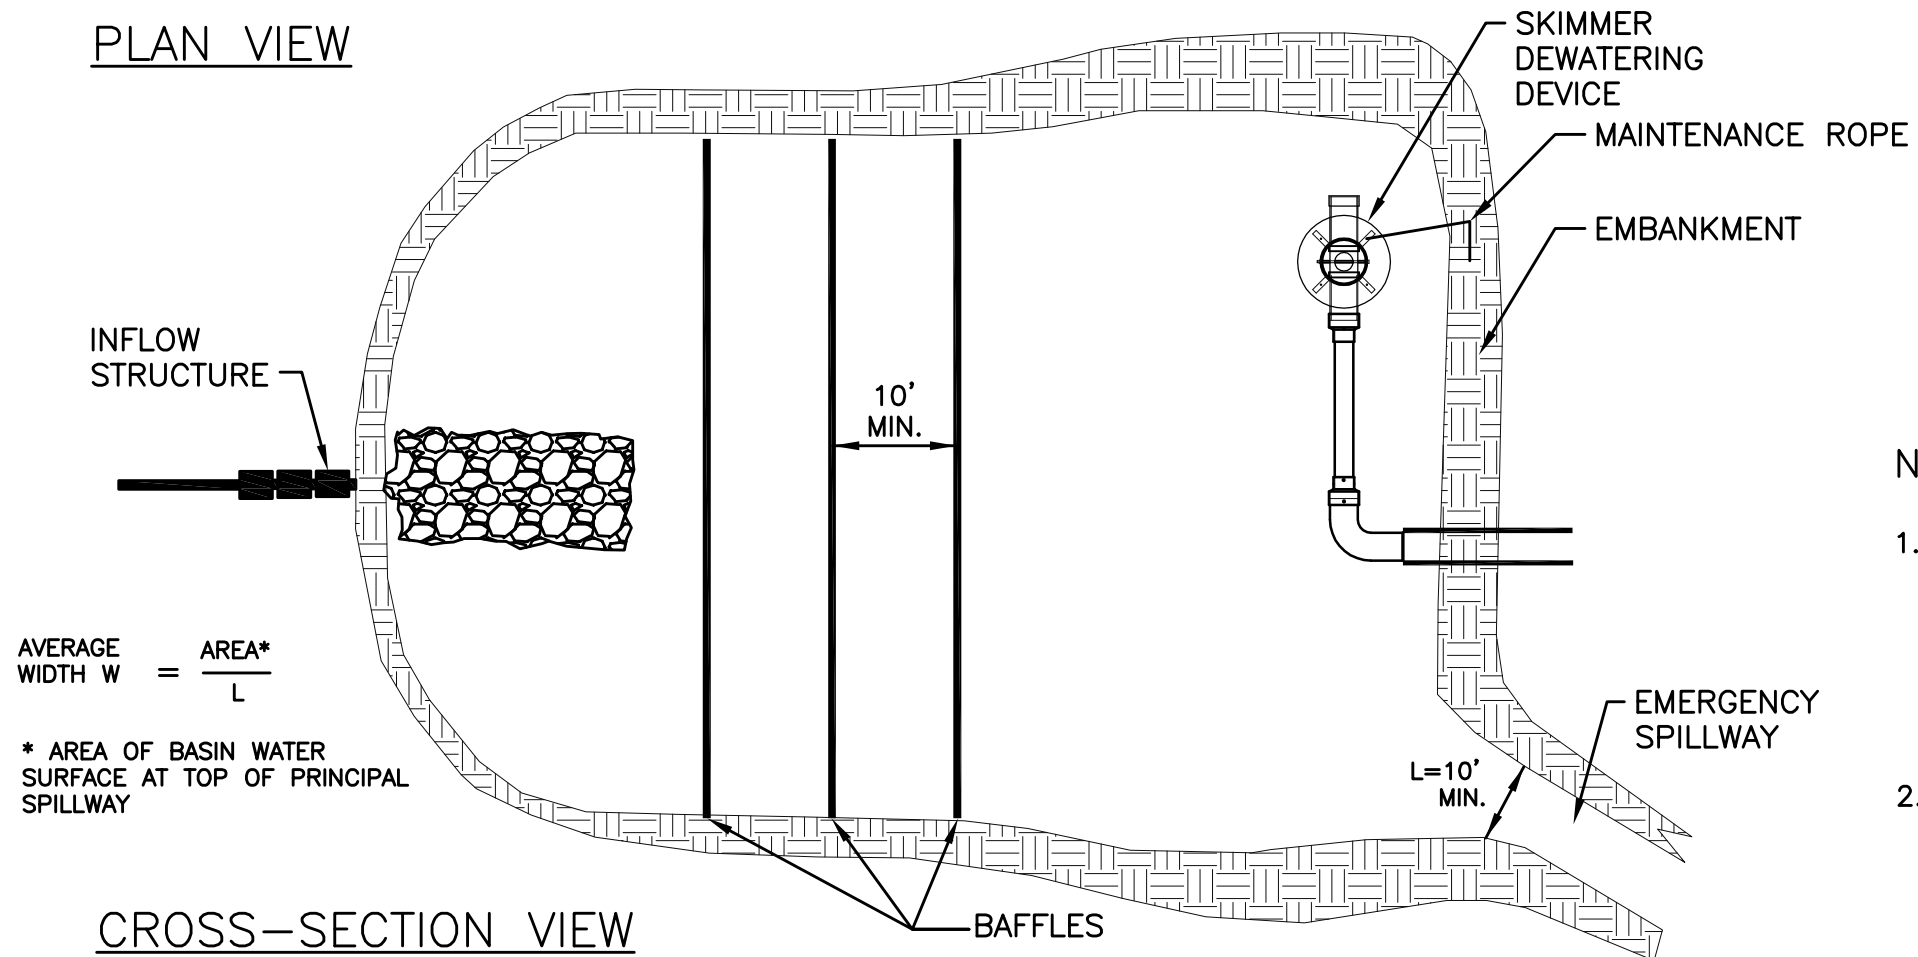

AVERAGE WIDTH  $W = \frac{AREA^*}{L}$

\* AREA OF BASIN WATER SURFACE AT TOP OF PRINCIPAL SPILLWAY

**CROSS-SECTION VIEW**

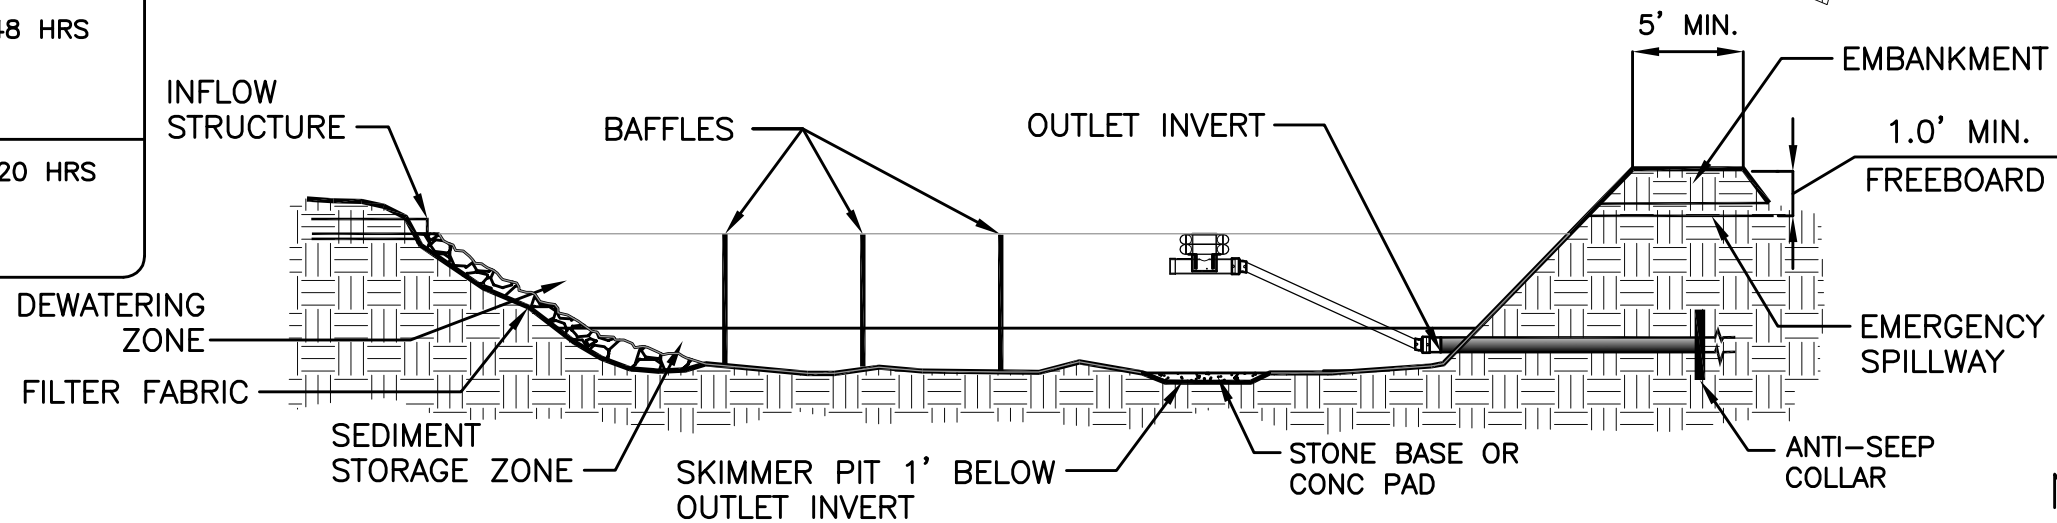

**NOTES:**

1. REFER TO MS4 FOR ADDITIONAL DESIGN SPECIFICATIONS REGARDING SKIMMER SEDIMENT BASINS.
2. INSTALL SKIMMER PARALLEL TO BANK FOR EASE OF INSPECTION.

\* IF EQUAL ALLOWED MUST CONFIRM MEETS FLOW RATE RANGE SPECIFIED.

NOT TO SCALE

**DATA BLOCK**

BASIN NO.	DRAINAGE AREA (ACRES)	DENUDED AREA (ACRES)	Q <sub>10</sub> (C.F.S.)	BASIN VOLUME		BASIN SURFACE AREA		OUTLET INVERT (ELEV.)	EMERGENCY SPILLWAY (ELEV.)	SKIMMER SIZE	SKIMMER ORIFICE DIAMETER	SKIMMER MANUFACTURER	EQUAL ALLOWED *		SKIMMER FLOW RATE	
				REQUIRED (C.F.)	PROVIDED (C.F.)	REQUIRED (C.F.)	PROVIDED (C.F.)						YES	NO	MIN.	MAX.



WWW.SWPRODUCTSUS.COM  
(864) 697-9333

TEMPORARY SKIMMER SEDIMENT BASIN